




THIS WORK WAS PREPARED BY ME OR UNDER MY RESPONSIBLE CONTROL.

PROJECT TITLE  
**PROPOSED GIGACRETE AFFORDABLE HOUSING (4 BR - 3 BATH & CARPORT)**

OWNER:  
 LOCATION:

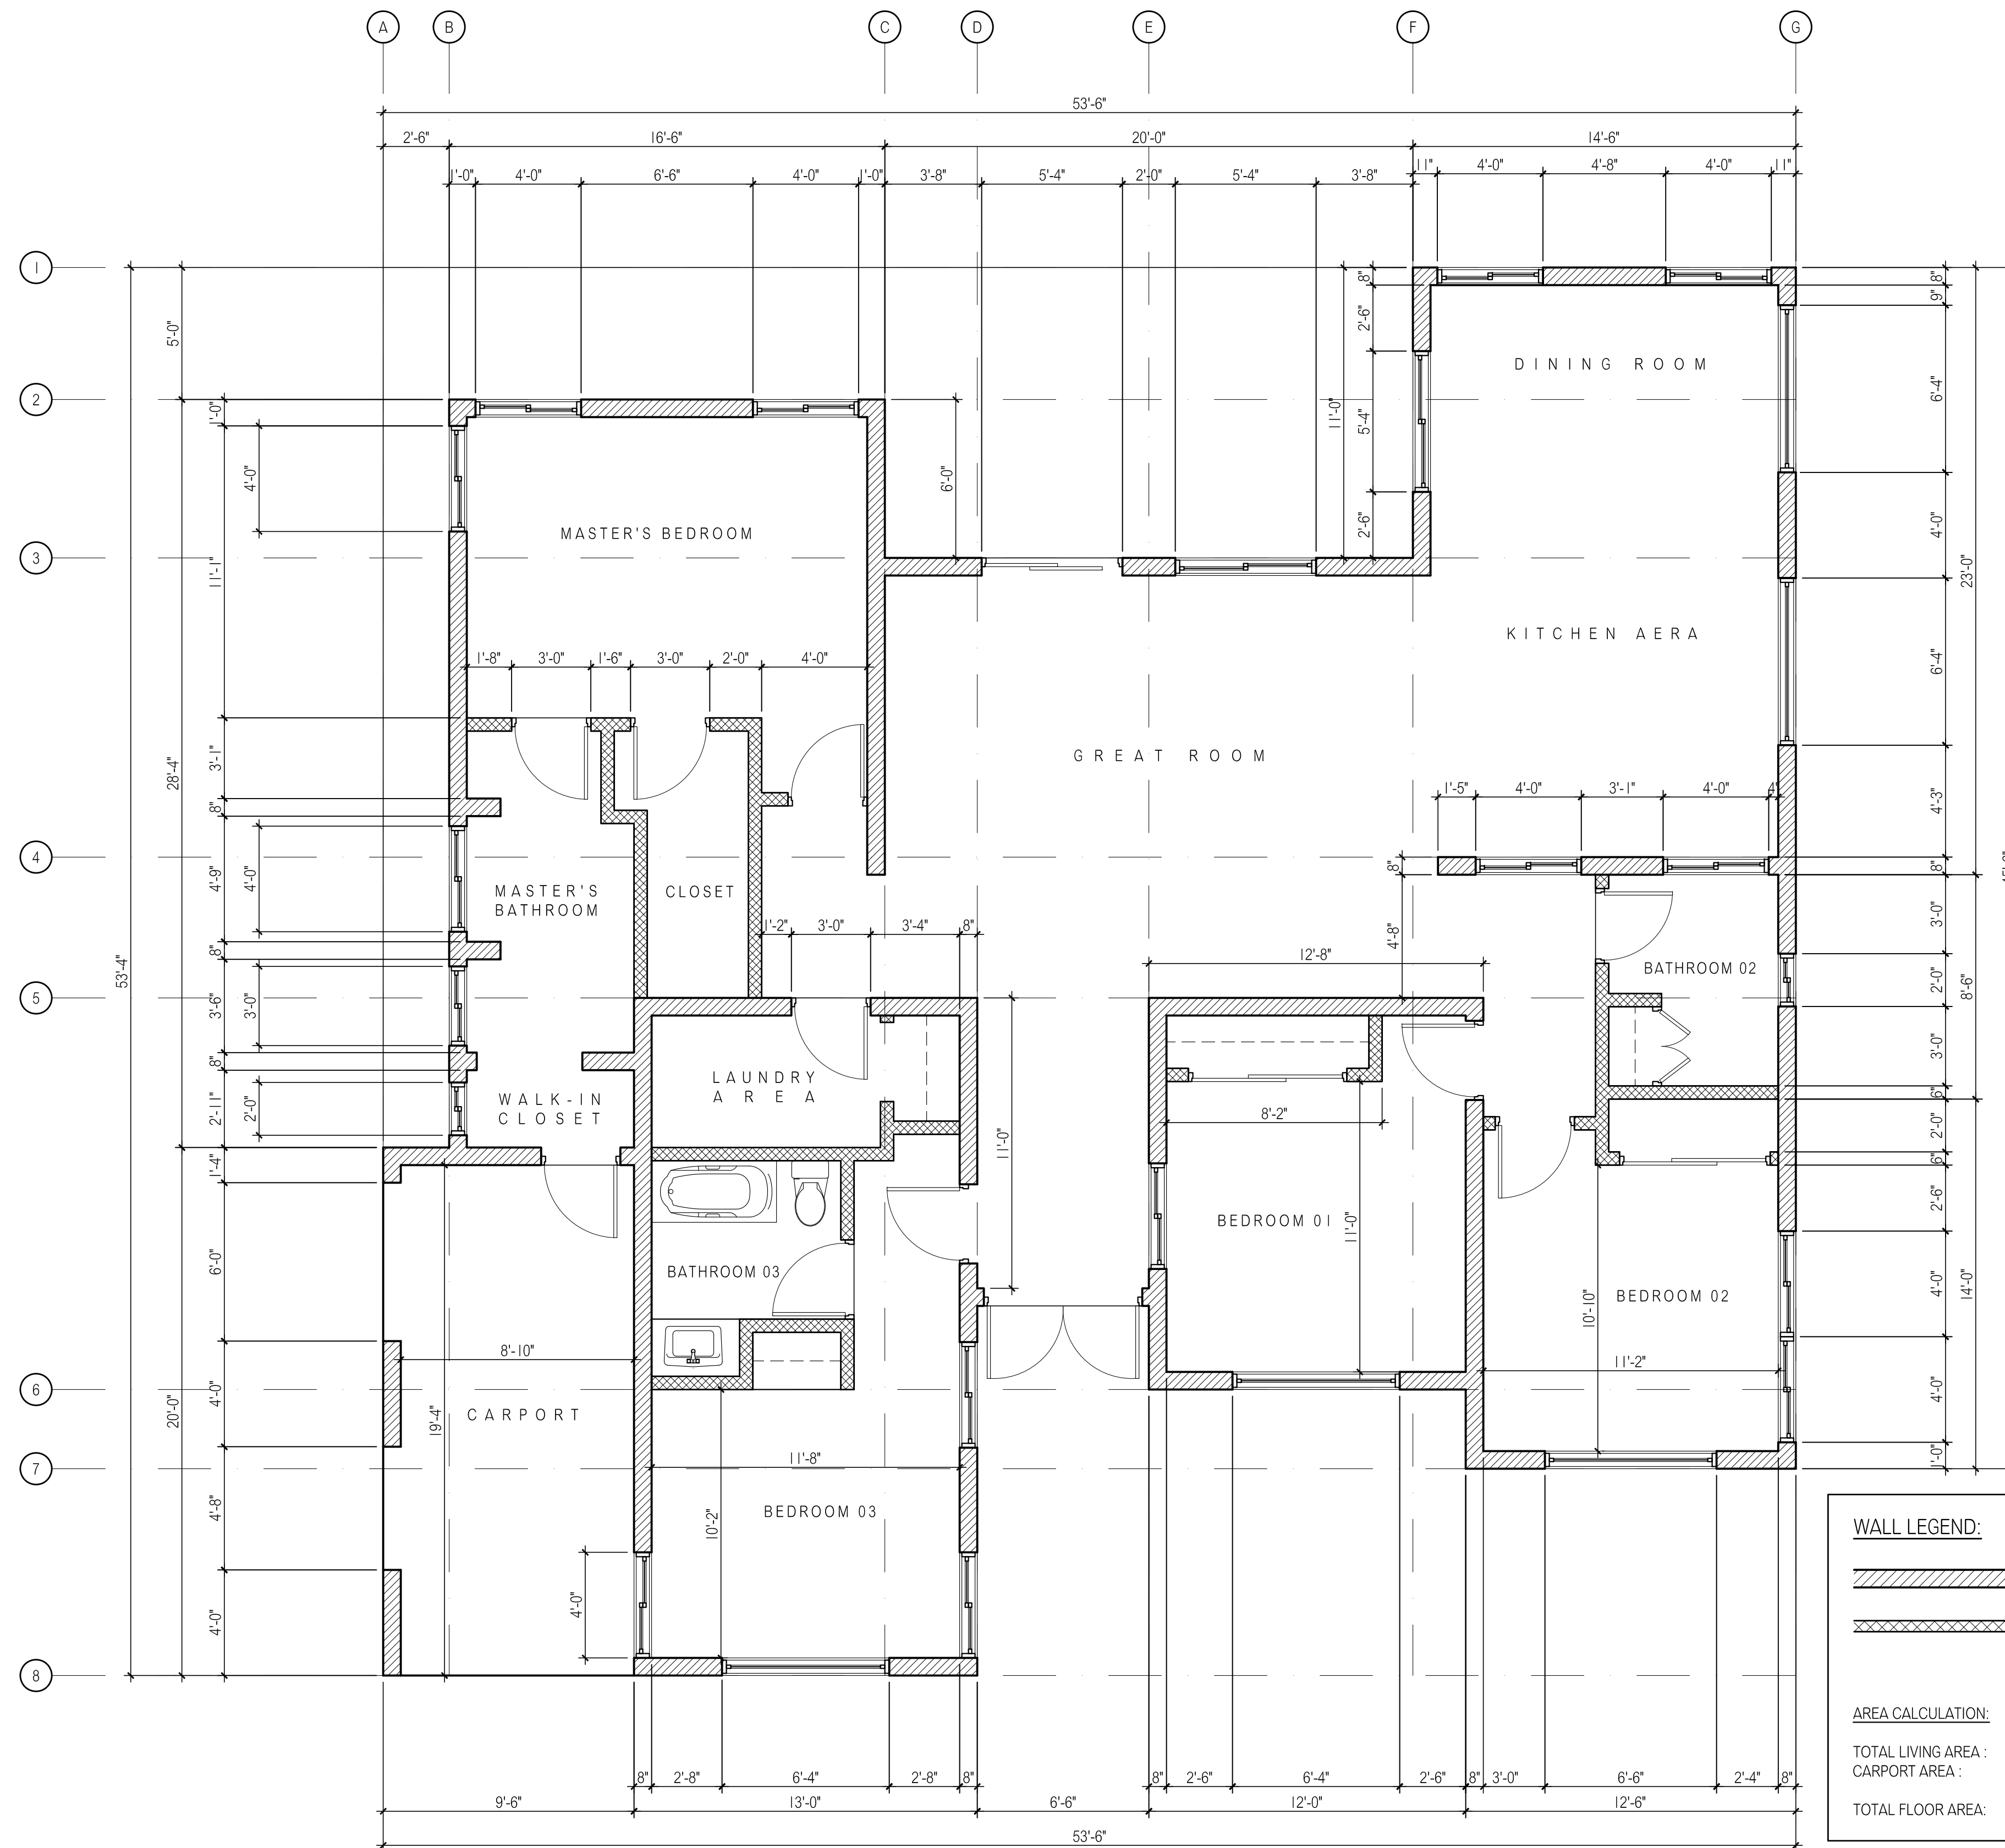

**1 MAIN PANEL LAYOUT - FLOOR PLAN**  
 A-1 SCALE: 1/4" = 1'-0" 0' 1' 2' 4'

SHEET CONTENTS:

ISSUE / REVISIONS	DATE

FILE NAME: GIGACRETE 4BR  
 DRAWN BY: SM/AD  
 DESIGNED BY:  
 CHECK BY:  
 DATE: April 11, 2022

DRAWING NUMBER  
**A-1**  
 SHEET OF




THIS WORK WAS PREPARED BY ME OR UNDER MY RESPONSIBLE CONTROL.

PROJECT TITLE  
**PROPOSED GIGACRETE AFFORDABLE HOUSING (4 BR - 3 BATH & CARPORT)**  
 OWNER:  
 LOCATION:


SHEET CONTENTS:

DATE	ISSUE / REVISIONS


FILE NAME: GIGACRETE 4BR  
 DRAWN BY: SM/AD  
 DESIGNED BY:  
 CHECK BY:  
 DATE: April 11, 2022  
 DRAWING NUMBER  
**A-2**  
 SHEET OF

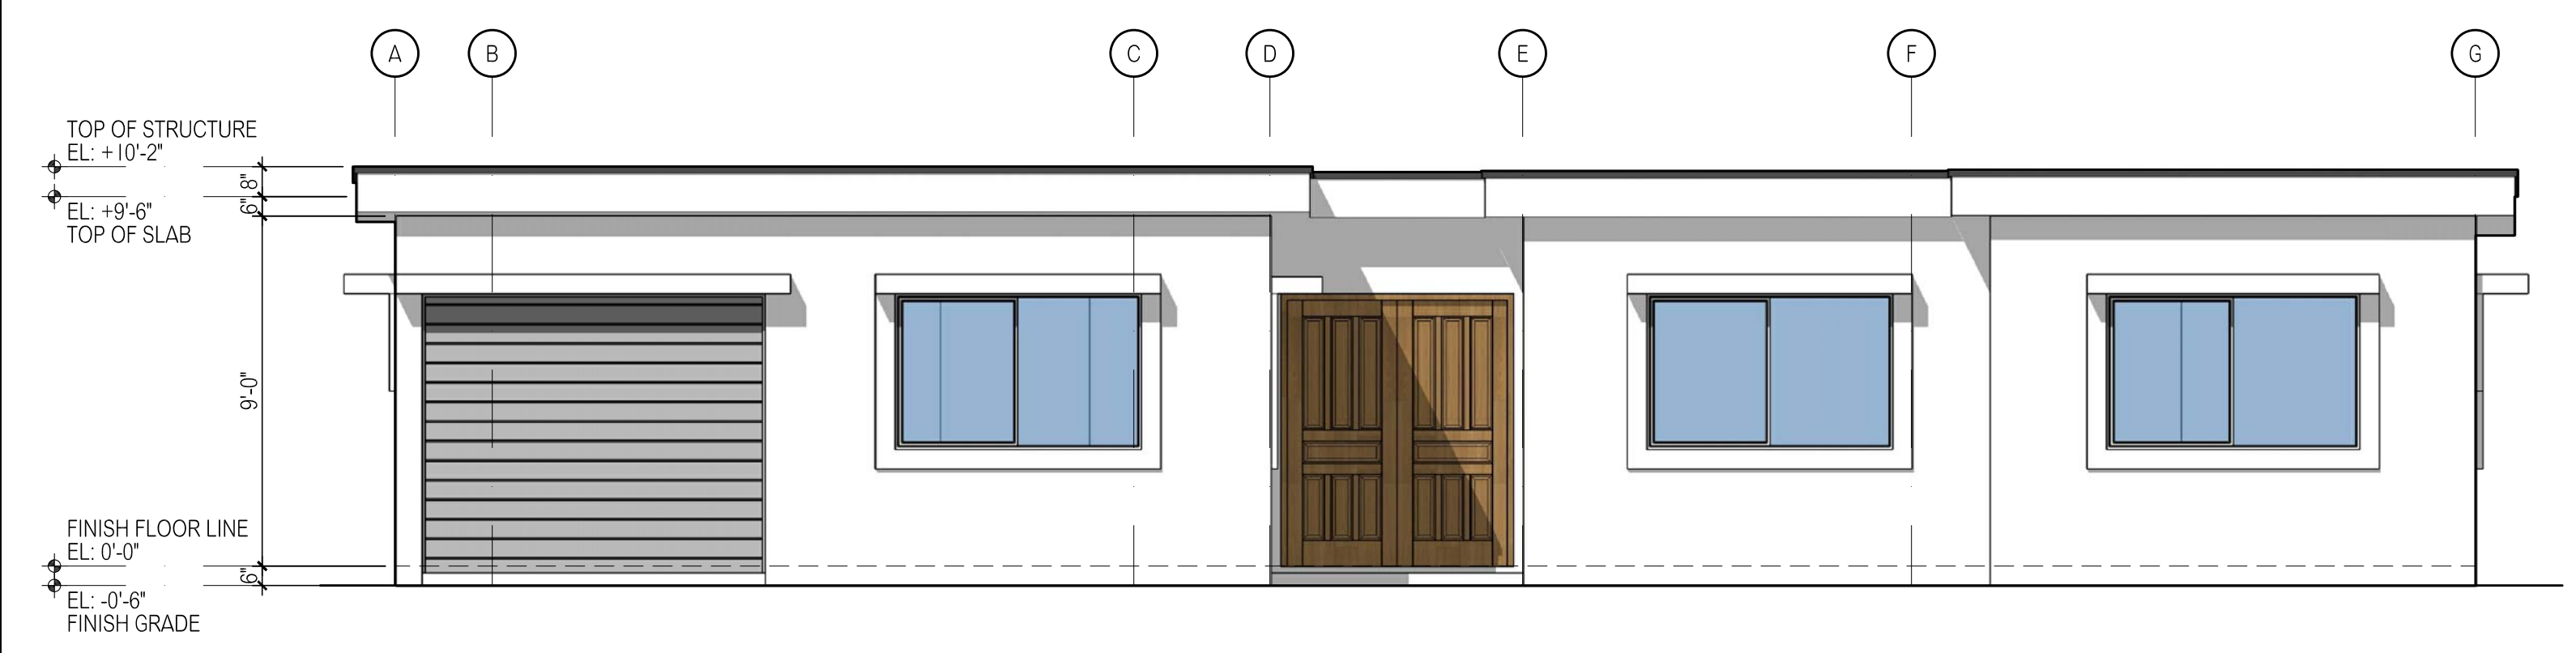


**1 FRONT ELEVATION**  
 A-2 SCALE: 1/4" = 1'-0" 0' 1' 2' 4'

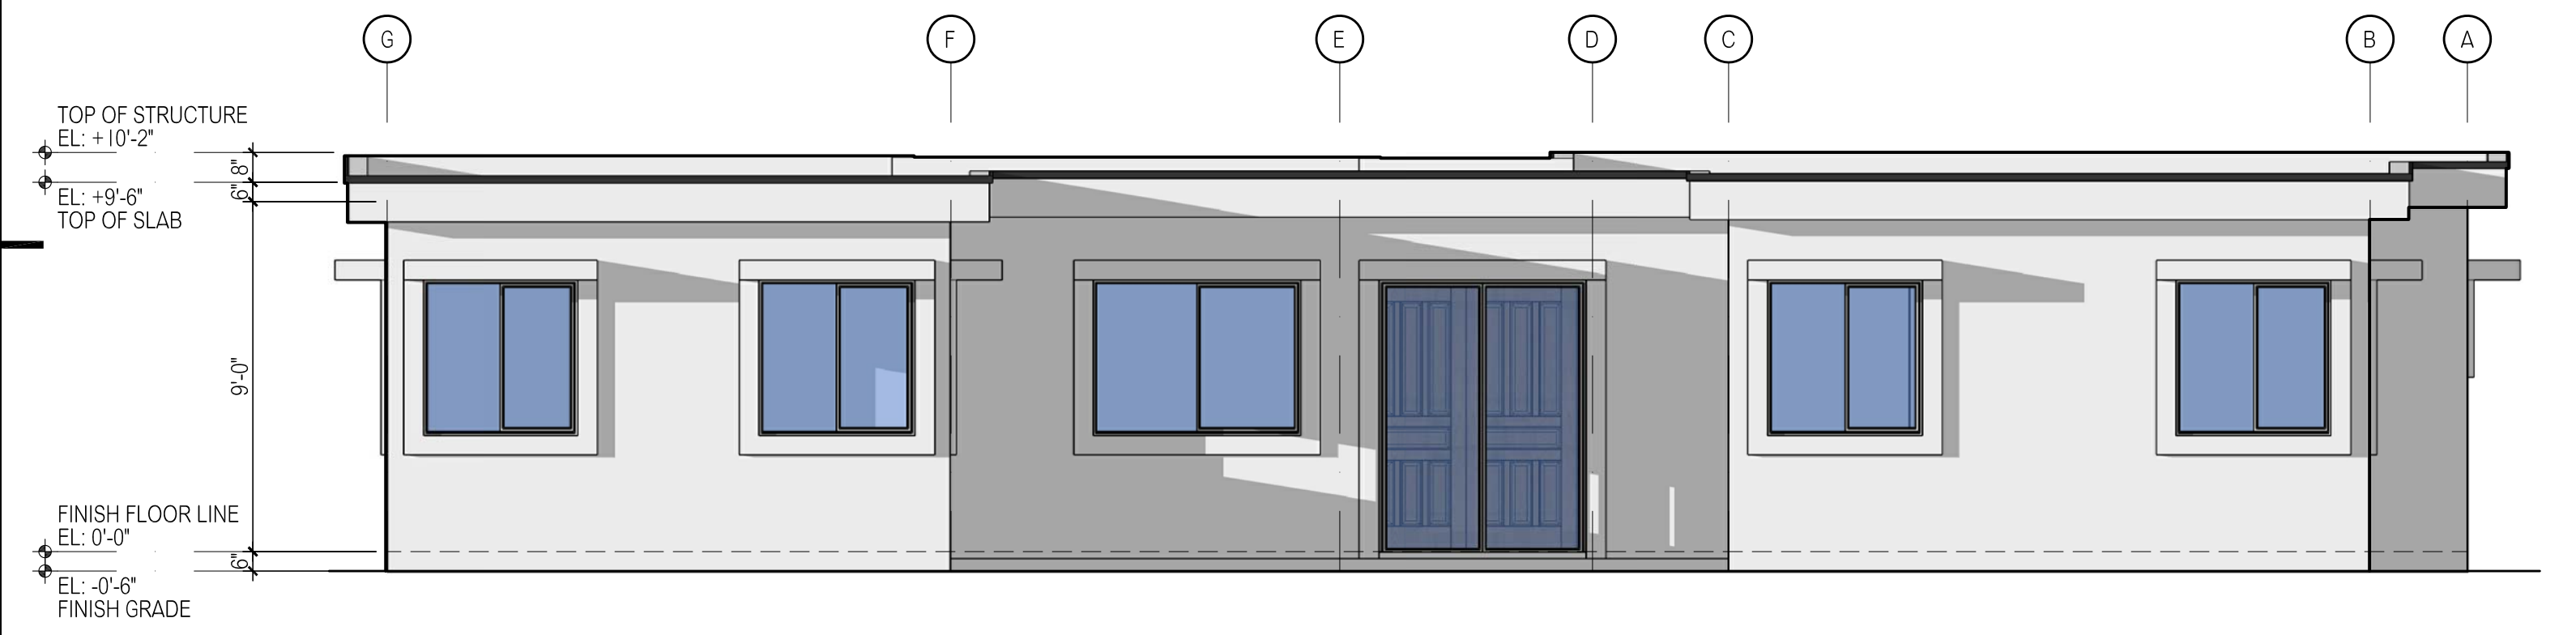

**2 REAR ELEVATION**  
 A-2 SCALE: 1/4" = 1'-0" 0' 1' 2' 4'

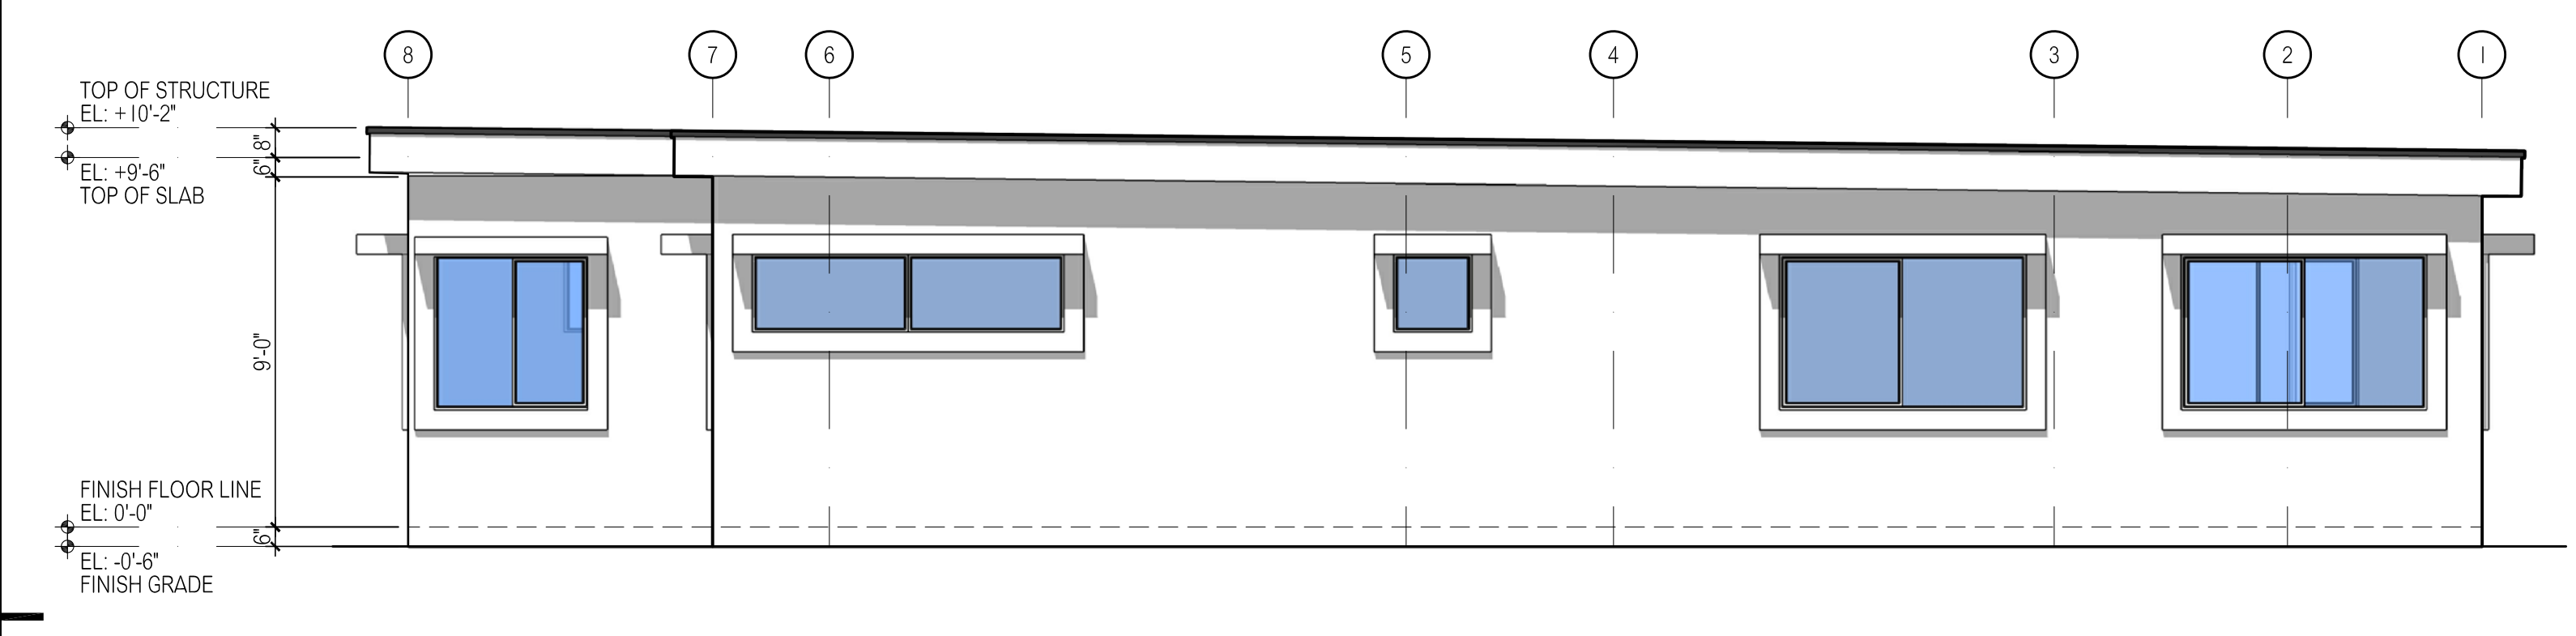

**3 RIGHT-SIDE ELEVATION**  
 A-2 SCALE: 1/4" = 1'-0" 0' 1' 2' 4'

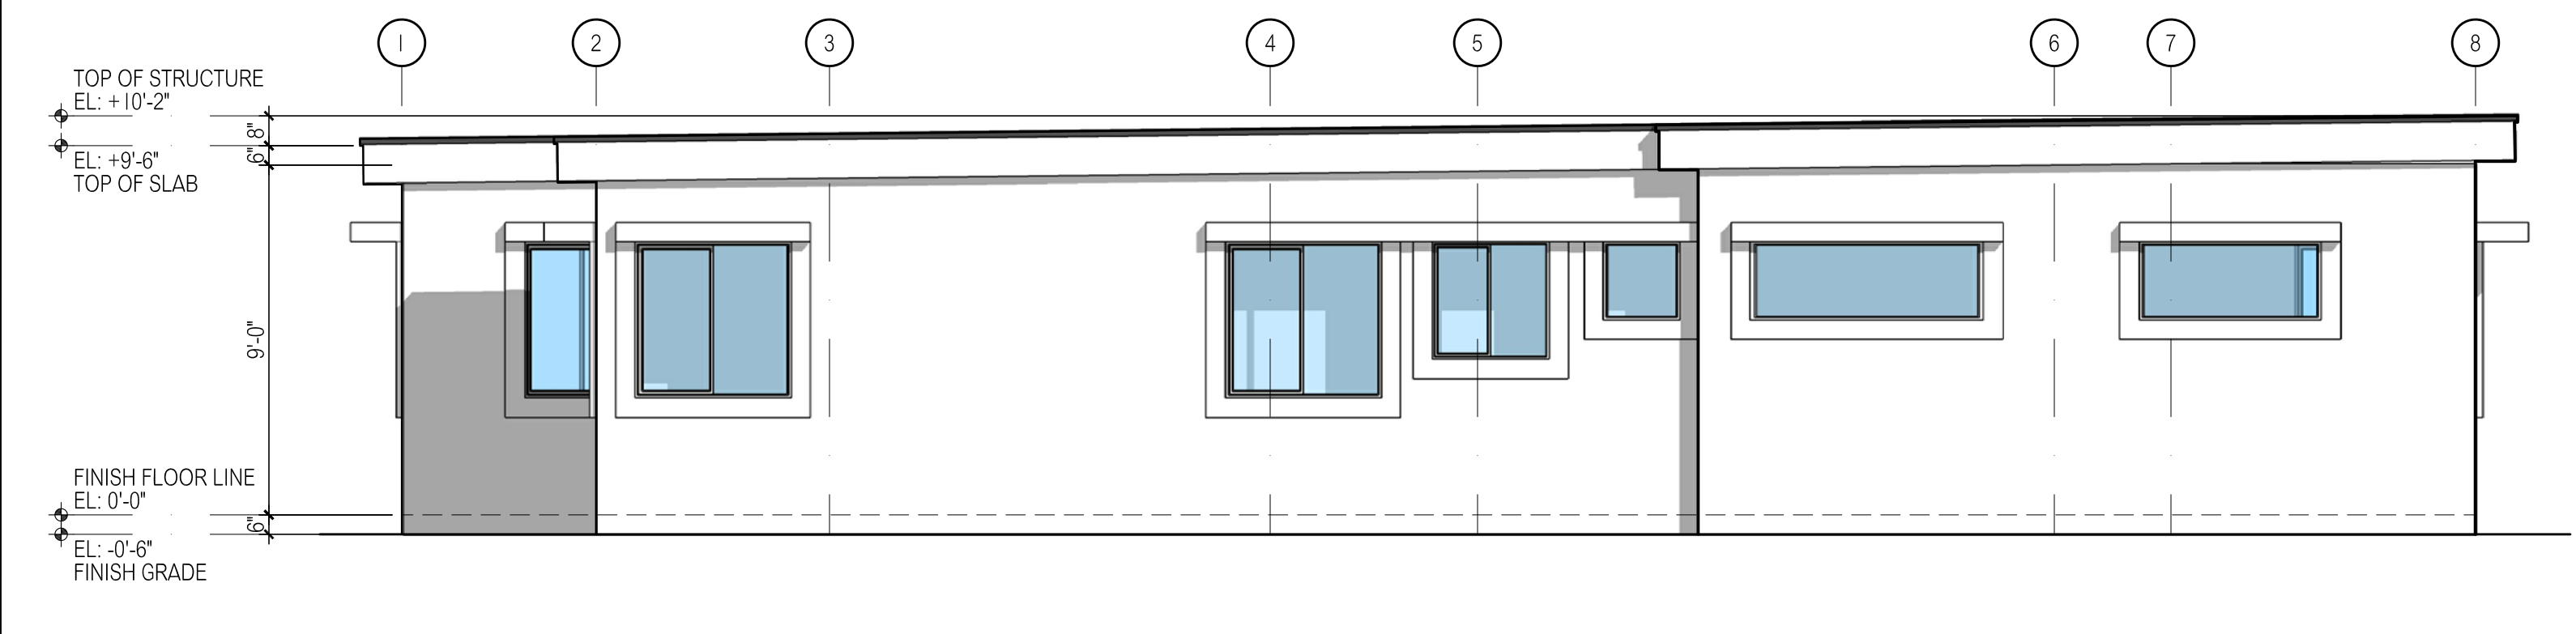

**4 LEFT-SIDE ELEVATION**  
 A-2 SCALE: 1/4" = 1'-0" 0' 1' 2' 4'



**5 PERSPECTIVE**  
 A-2 SCALE: 1/4" = 1'-0"