



THIS WORK WAS PREPARED BY ME OR UNDER MY RESPONSIBLE CONTROL.

PROJECT TITLE  
**PROPOSED GIGACRETE AFFORDABLE HOUSING (3 BR - 2 BATH & CARPORT)**  
 OWNER:  
 LOCATION:

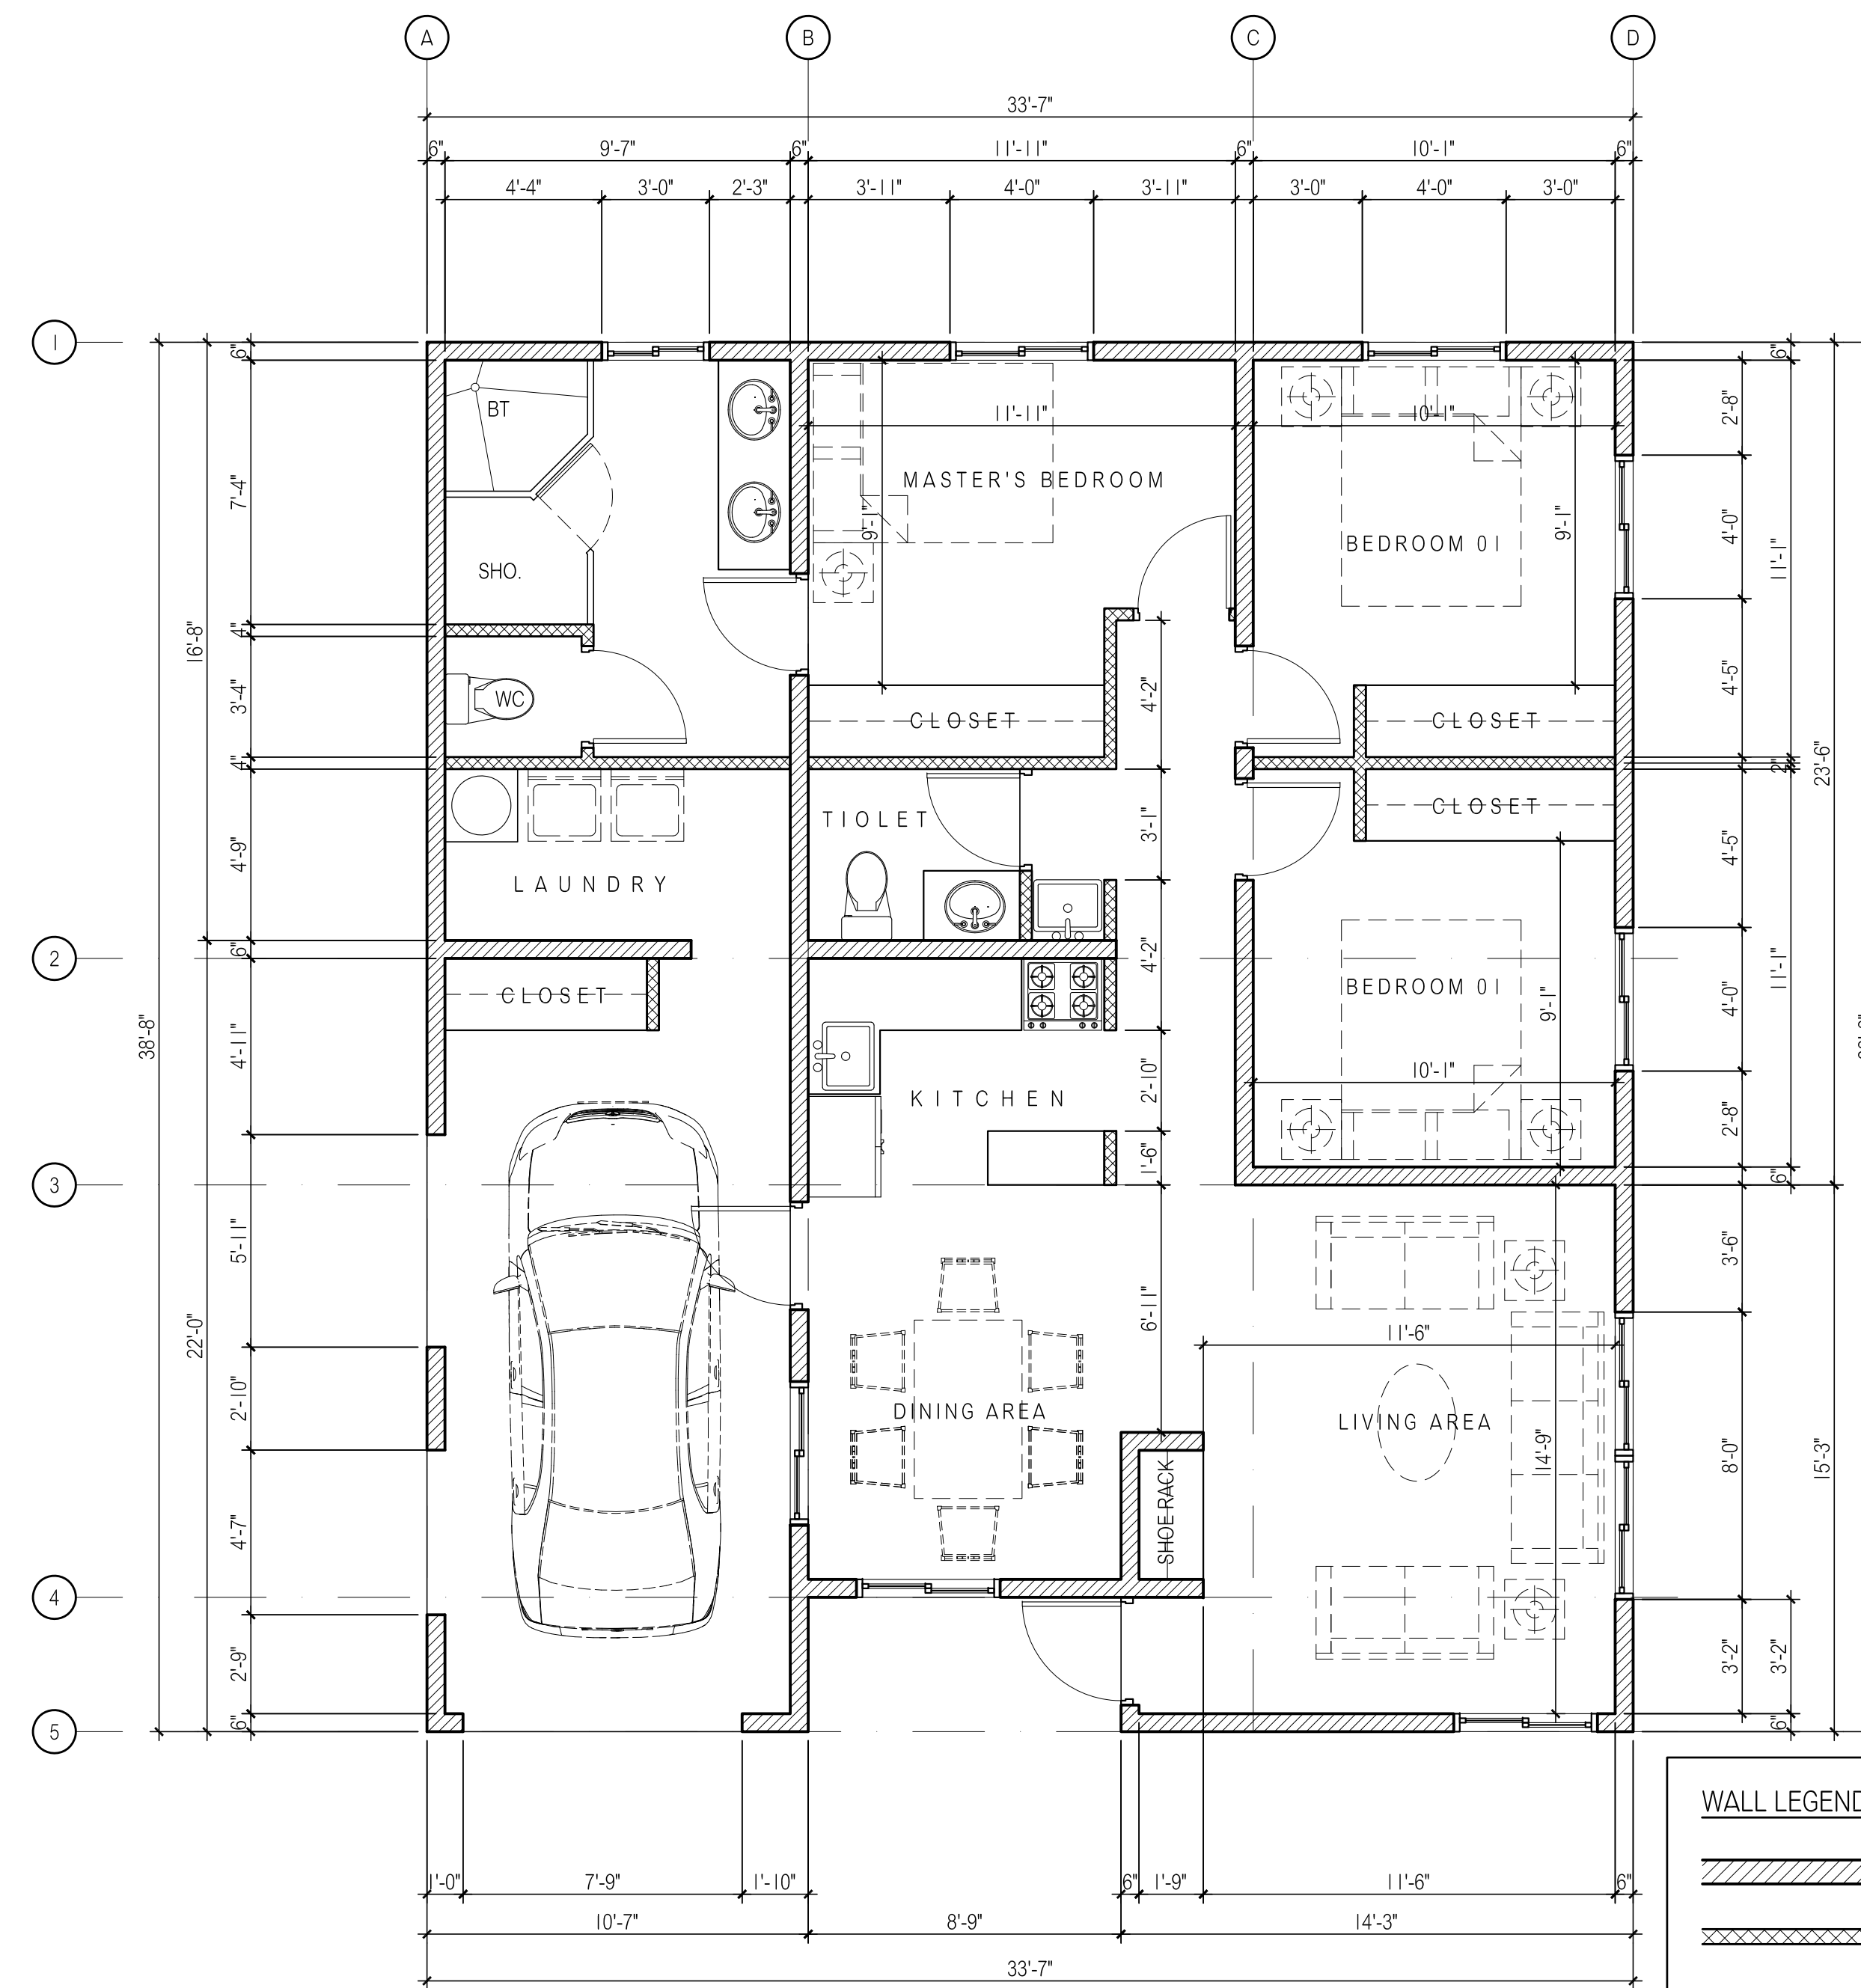

**1**  
 A-1 MAIN PANEL LAYOUT - FLOOR PLAN  
 SCALE: 1/4" = 1'-0"

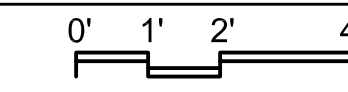

**WALL LEGEND:**

- 8" THK. CMU WALL, REFER TO STRUCTURAL DRAWINGS
- 6", 4" THK. GYPSUM WALL BOARD ON 3 5/8" METAL FRAMING

**AREA CALCULATION:**

- TOTAL LIVING AREA : = 1,037.93 SQ.FT.
- CARPORT AREA : = 228.55 SQ.FT.
- TOTAL FLOOR AREA : = 1,266.48 SQ. FT.

SHEET CONTENTS:

ISSUE / REVISIONS	DATE

FILE NAME: GIGACRETE 3BR  
 DRAWN BY: SM/AD  
 DESIGNED BY:  
 CHECK BY:  
 DATE: April 13, 2022

DRAWING NUMBER  
**A-1**  
 SHEET OF



THIS WORK WAS PREPARED BY ME OR UNDER MY RESPONSIBLE CONTROL.

PROJECT TITLE  
**PROPOSED GIGACRETE AFFORDABLE HOUSING (3 BR - 2 BATH & CARPORT)**

OWNER:

LOCATION:

SHEET CONTENTS:

DATE	ISSUE / REVISIONS

FILE NAME: GIGACRETE 3BR

DRAWN BY: SM/AD

DESIGNED BY:

CHECK BY:

DATE: April 13, 2022


DRAWING NUMBER

**A-2**


SHEET OF




**5 PERSPECTIVE**  
 A-2 SCALE: 1/4" = 1'-0"

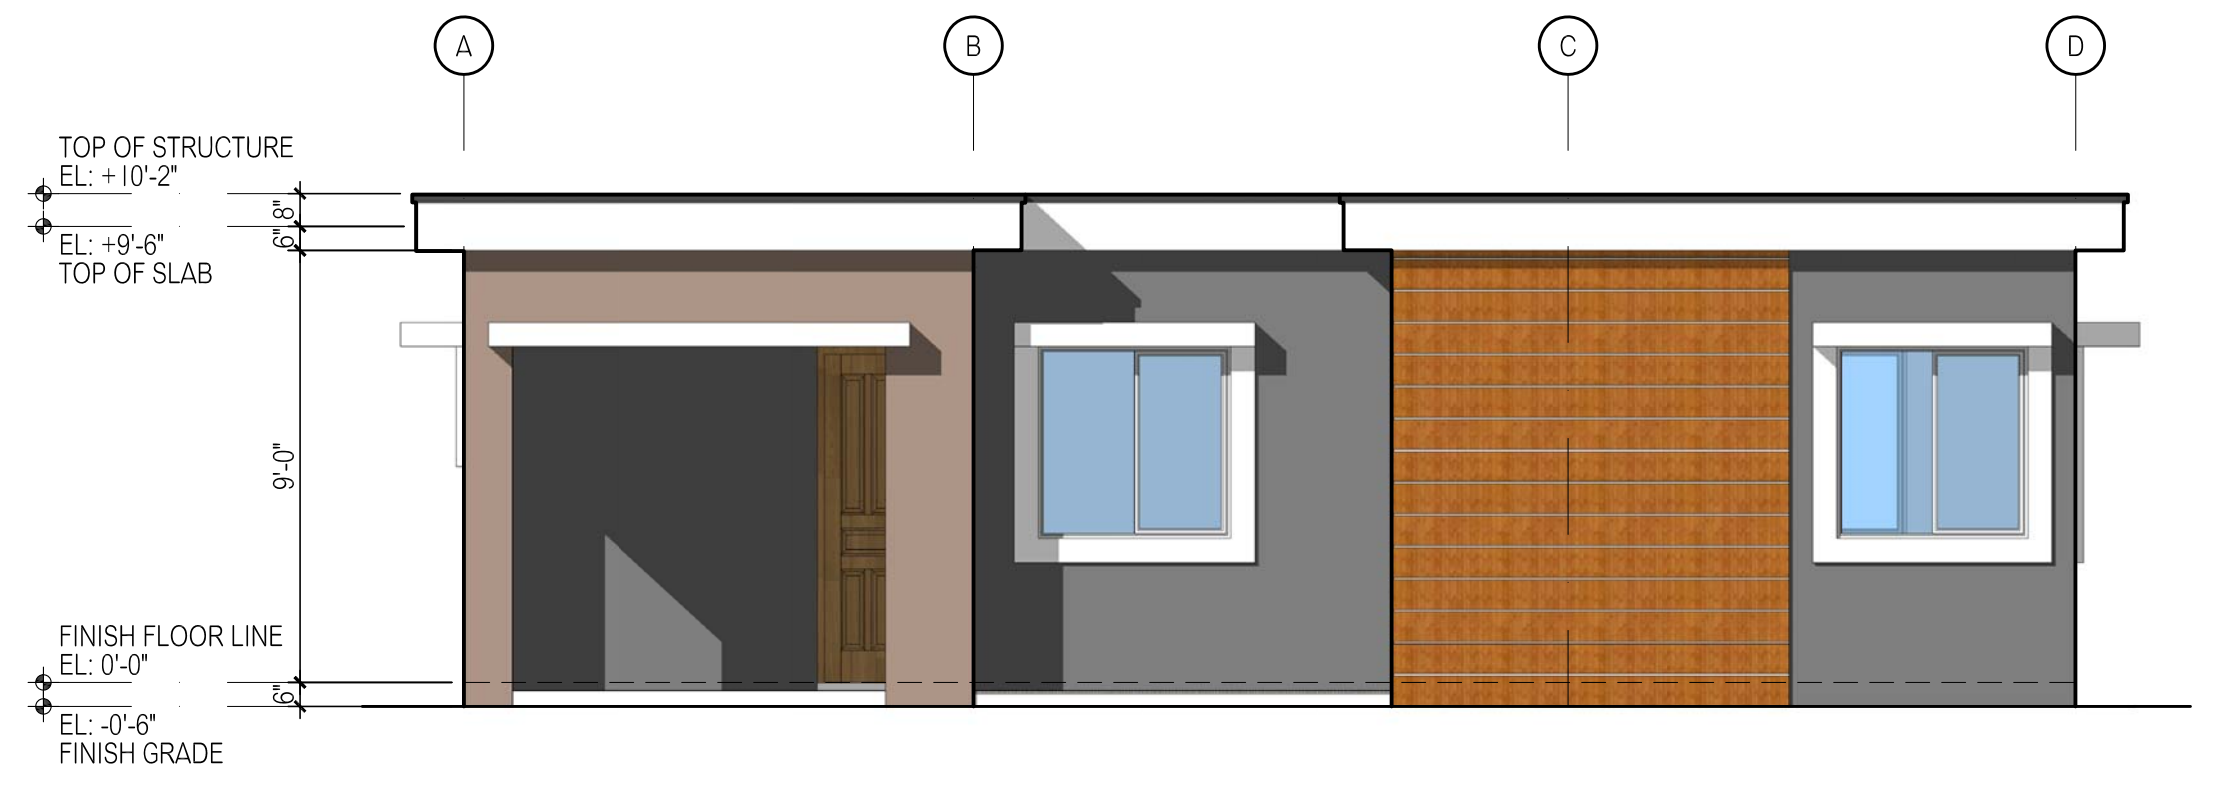


**1 FRONT ELEVATION**  
 A-2 SCALE: 1/4" = 1'-0"

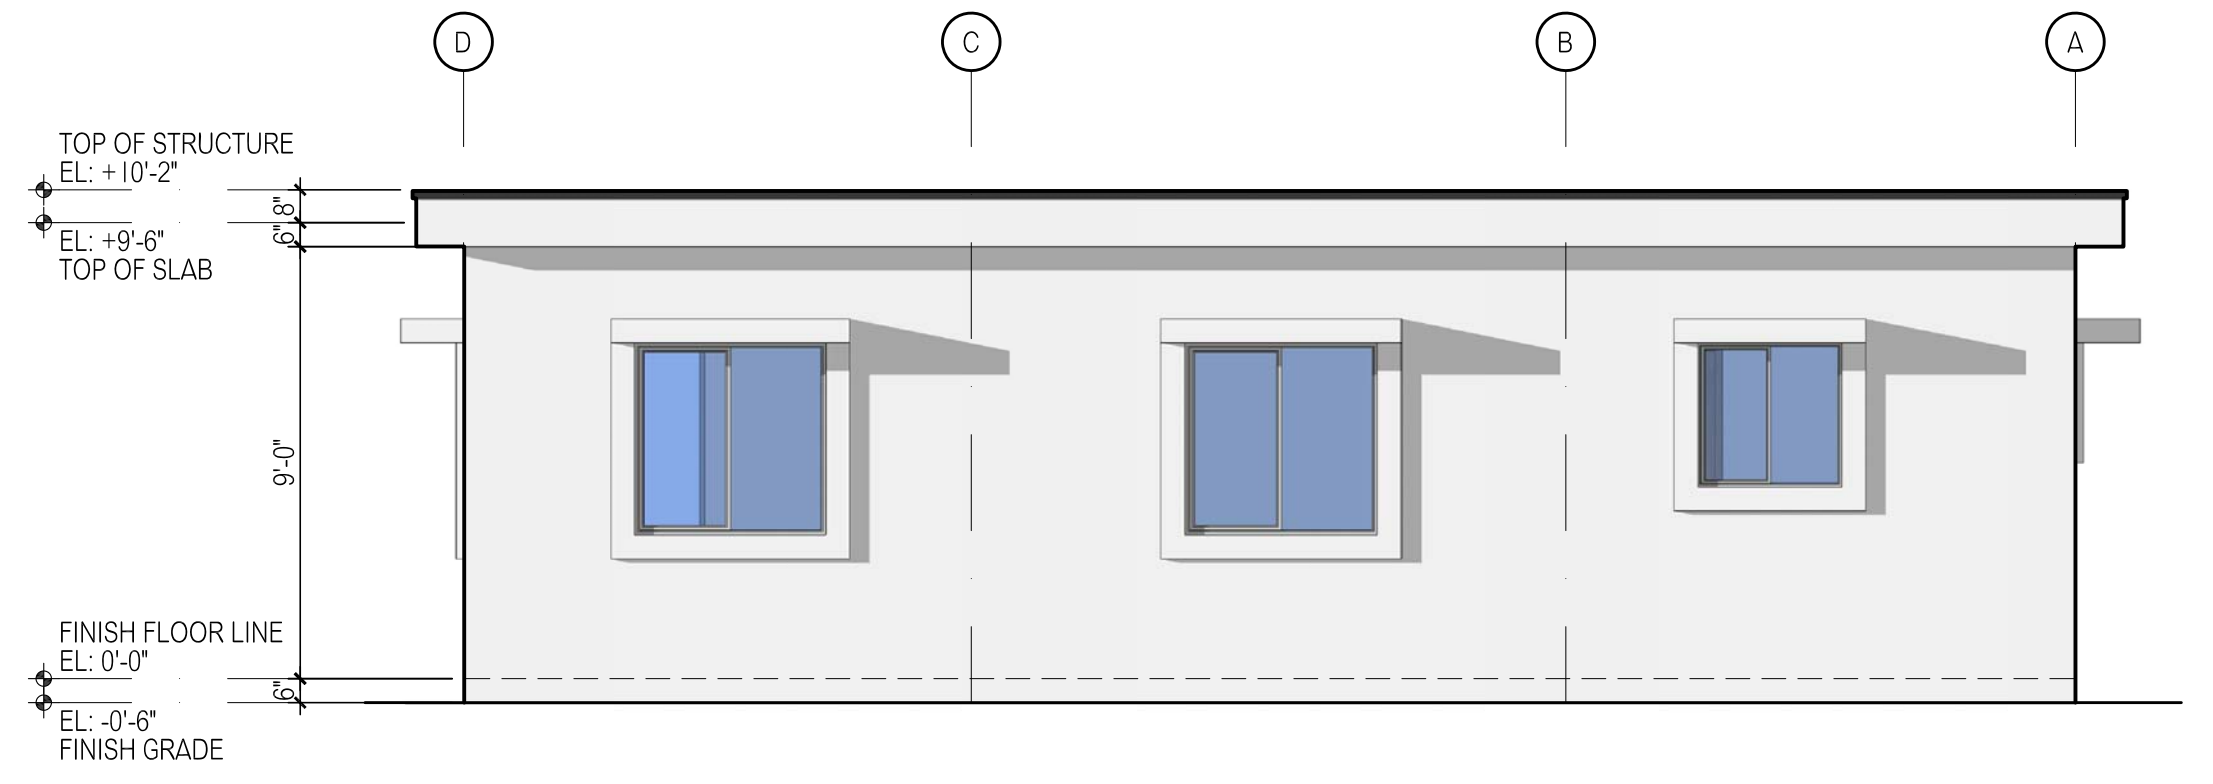

**2 REAR ELEVATION**  
 A-2 SCALE: 1/4" = 1'-0"

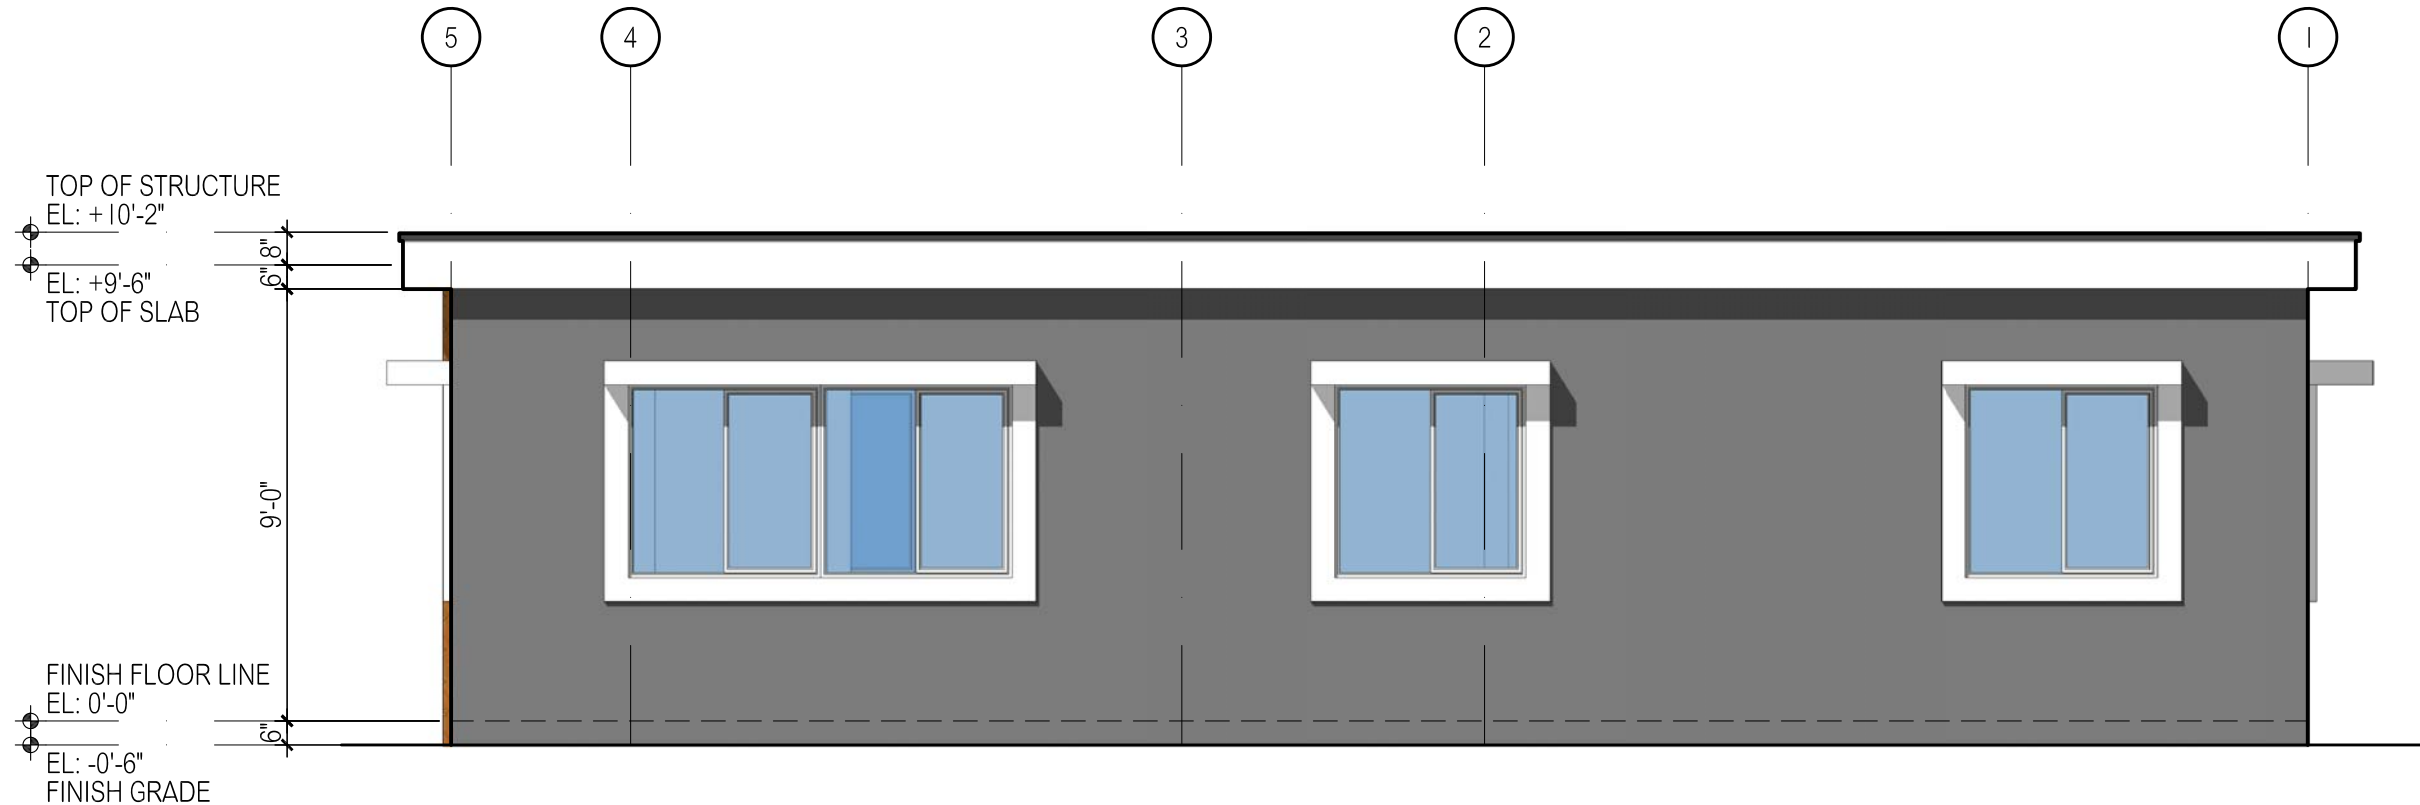

**3 RIGHT-SIDE ELEVATION**  
 A-2 SCALE: 1/4" = 1'-0"

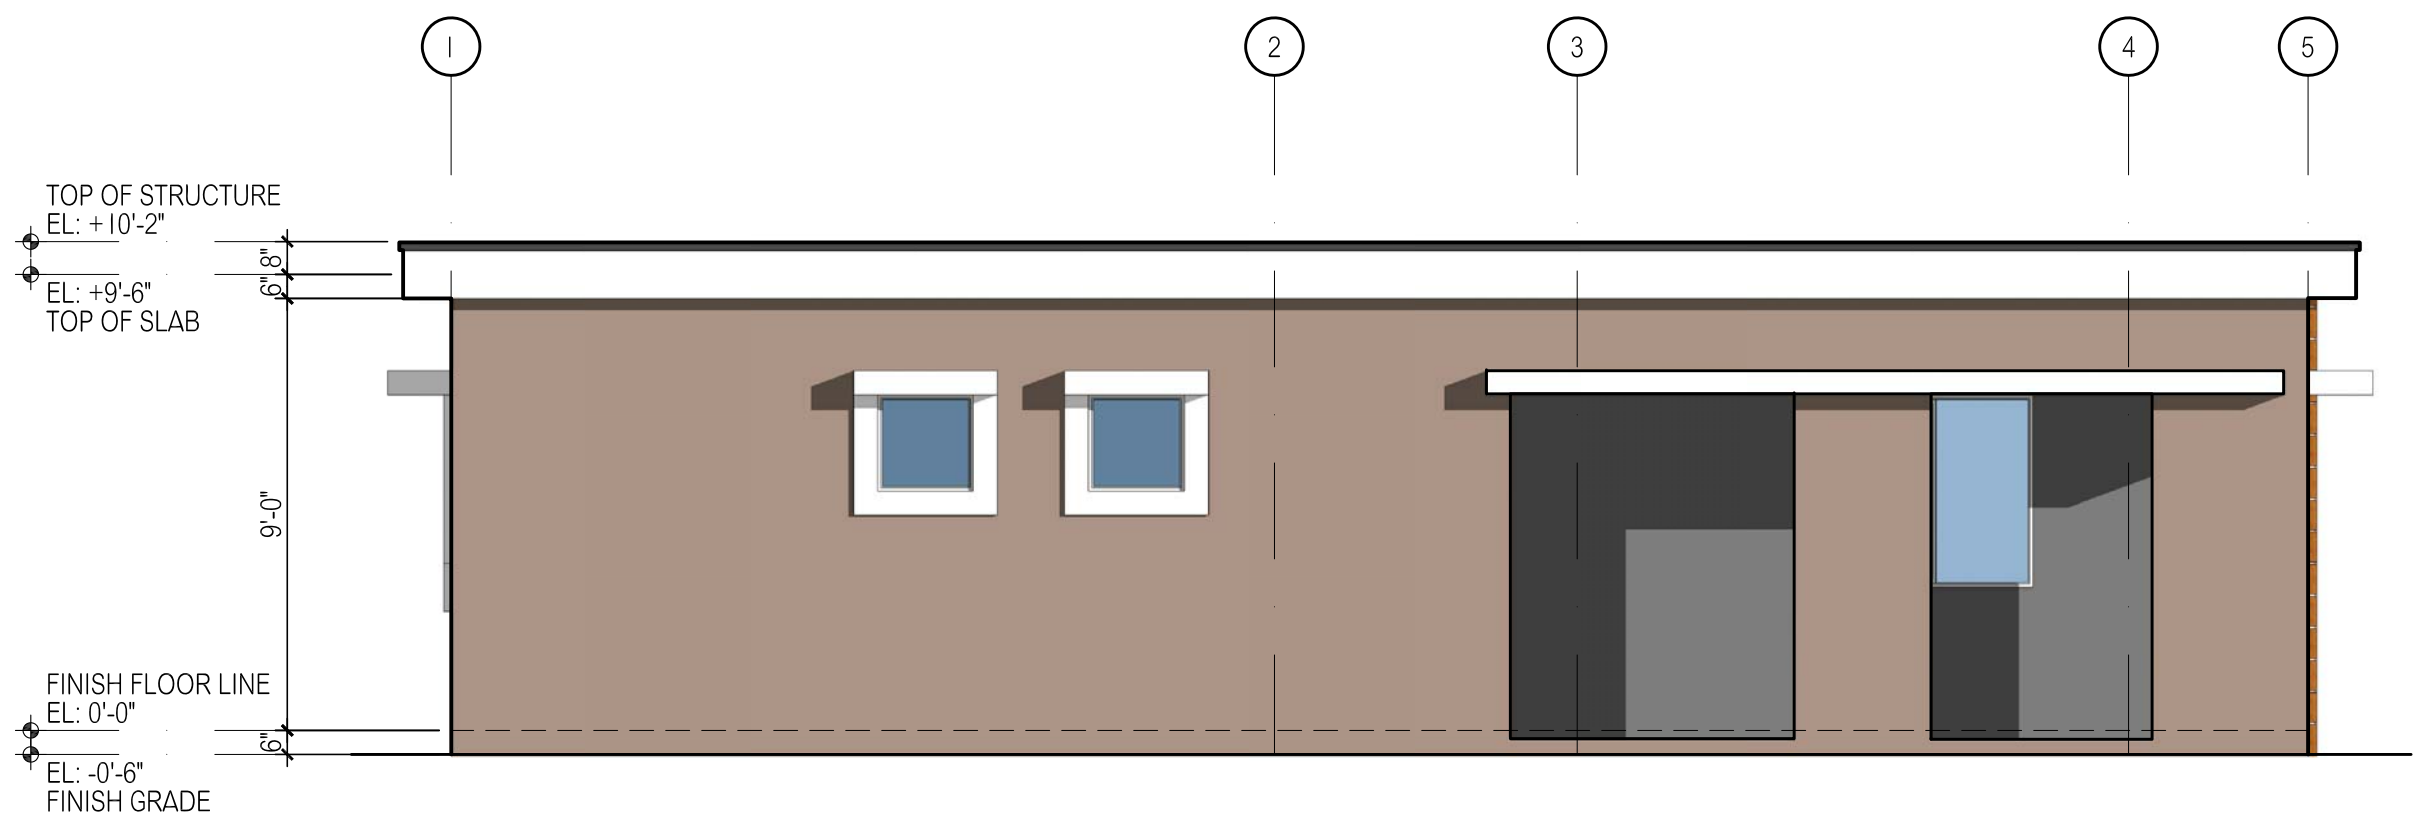

**4 LEFT-SIDE ELEVATION**  
 A-2 SCALE: 1/4" = 1'-0"