




THIS WORK WAS PREPARED BY ME OR UNDER MY RESPONSIBLE CONTROL.

PROJECT TITLE  
**PROPOSED GIGACRETE AFFORDABLE HOUSING (GUAM ADU 945 - 2 BR - 1 BATH & LAUNDRY)**  
 OWNER: \_\_\_\_\_ LOCATION: \_\_\_\_\_

SHEET CONTENTS:

DATE	ISSUE / REVISIONS

FILE NAME: GIGACRETE 2BR, GUAM ADU 945  
 DRAWN BY: SM/AD  
 DESIGNED BY:  
 CHECK BY:  
 DATE: April 11, 2022  
 DRAWING NUMBER: **A-1**  
 SHEET OF

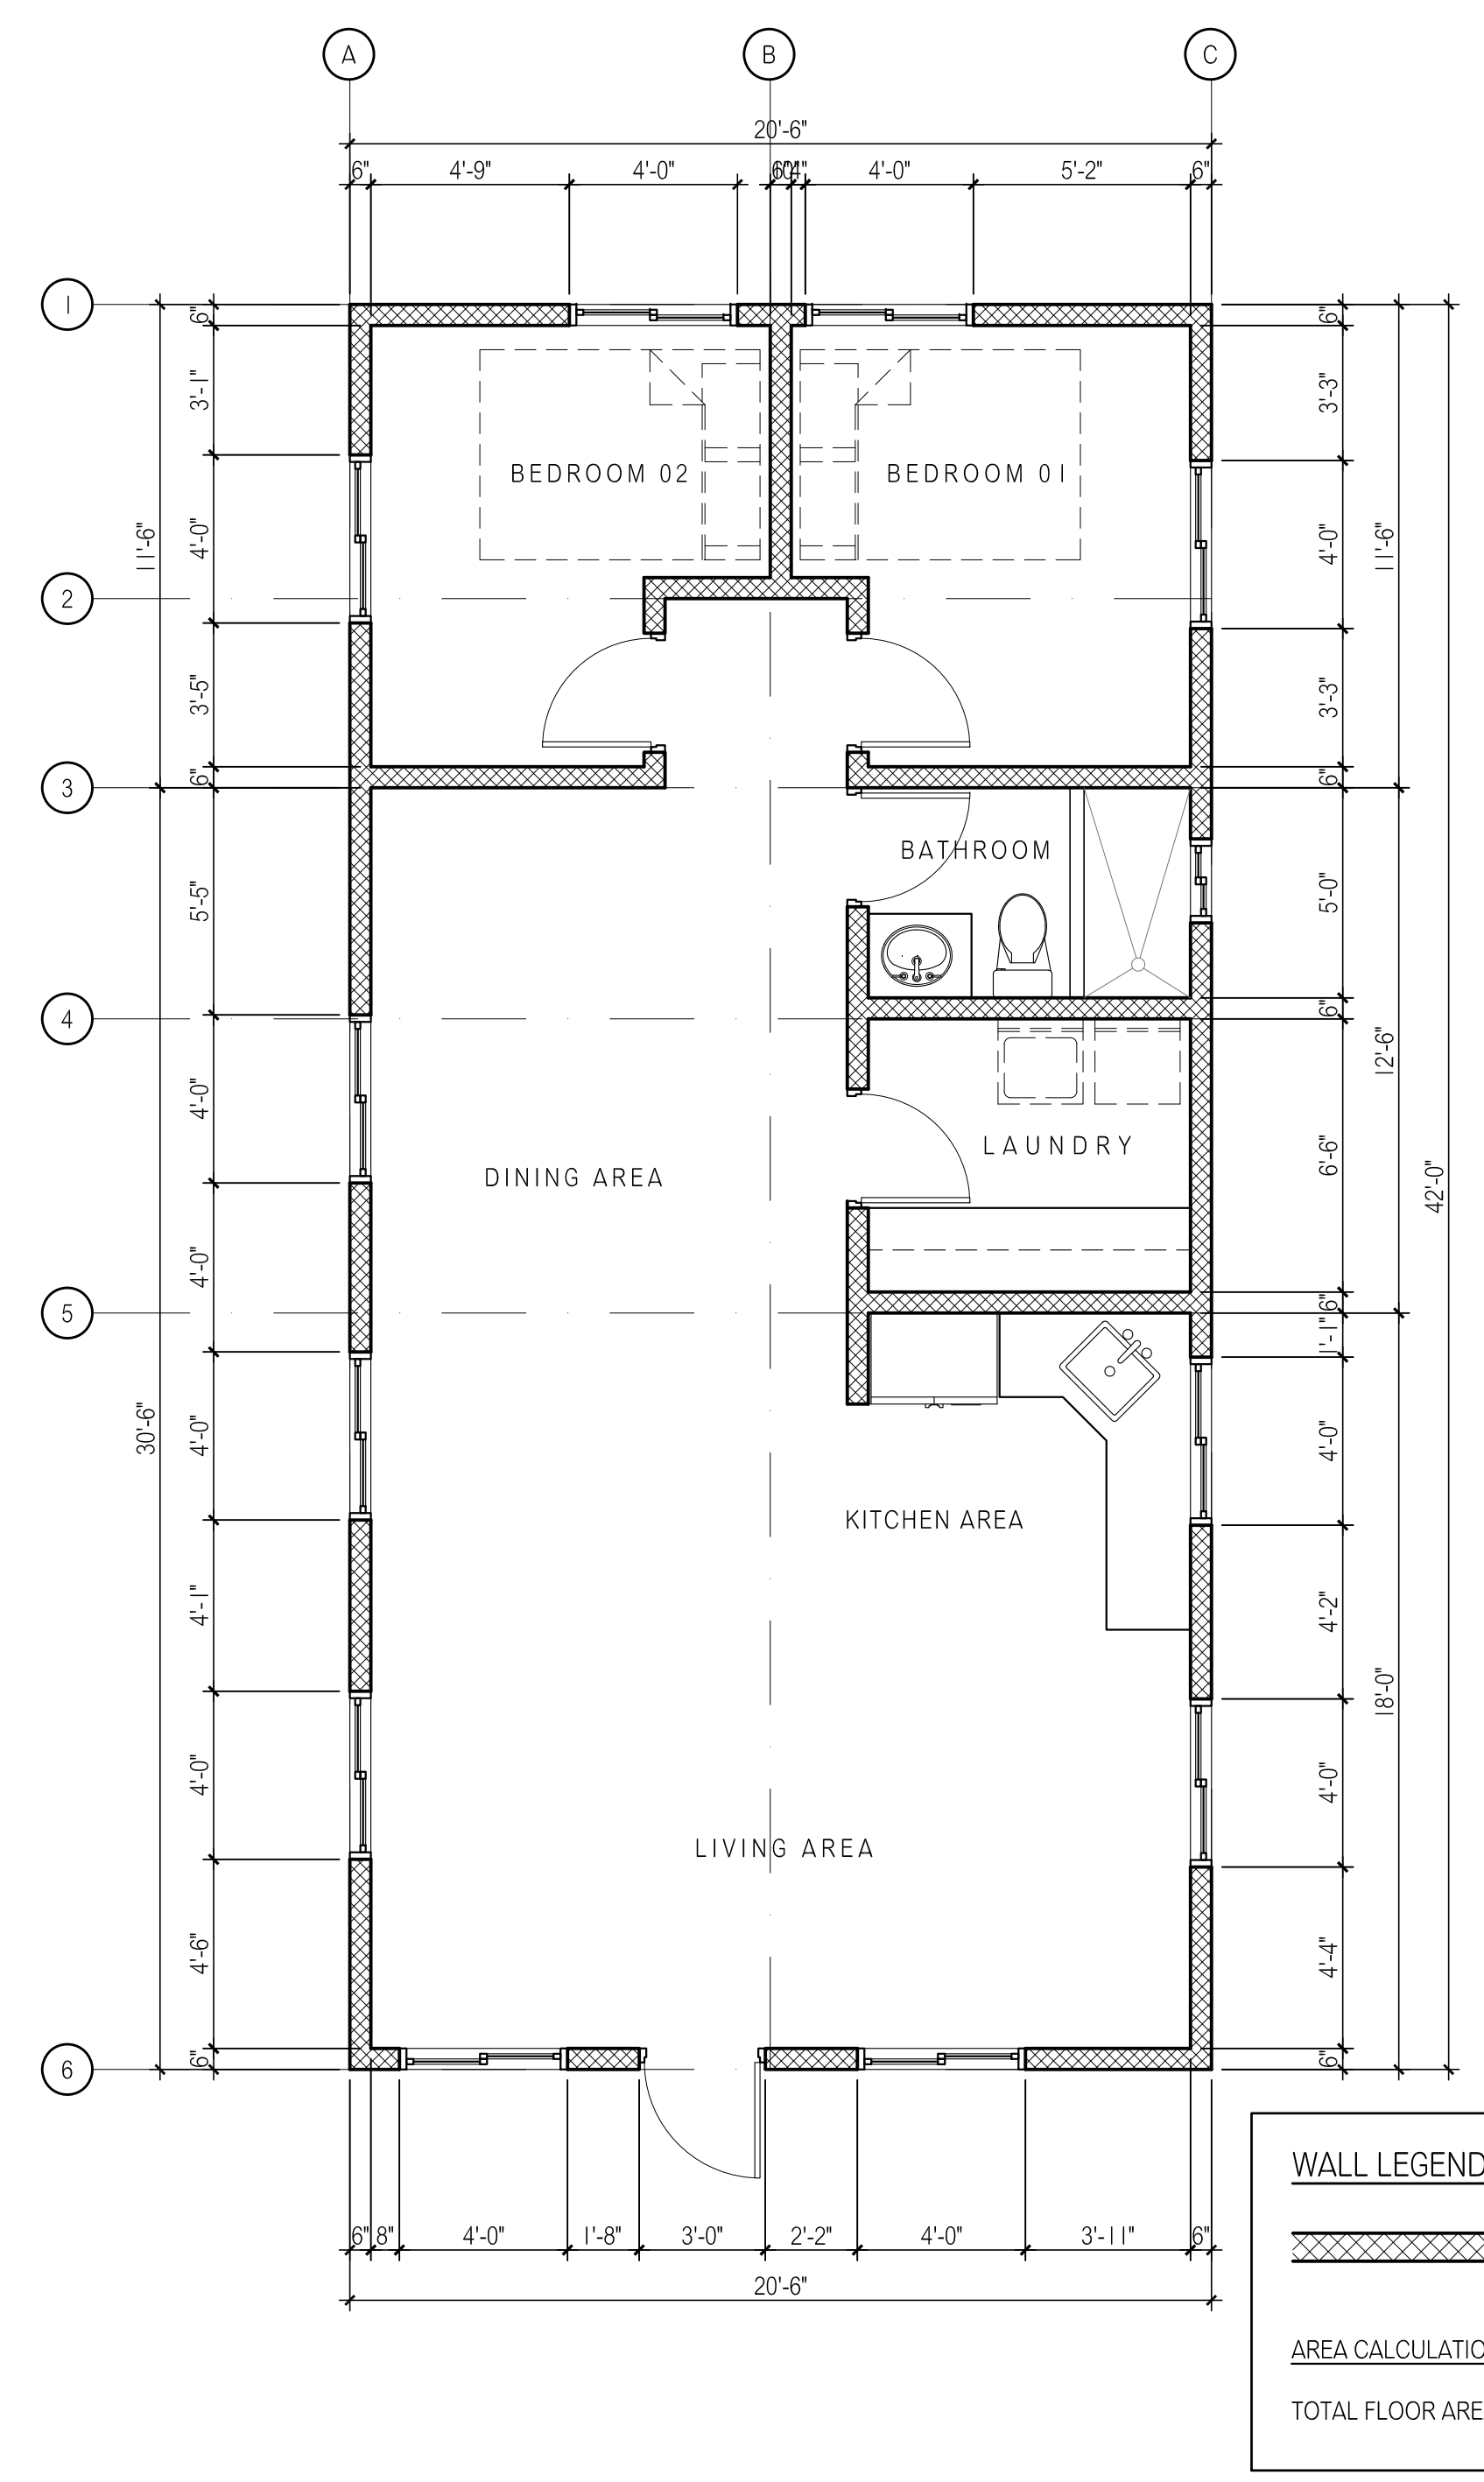

**WALL LEGEND:**  
 [Pattern] 6" THK. CMU WALL. REFER TO STRUCTURAL DRAWINGS

**AREA CALCULATION:**  
 TOTAL FLOOR AREA: = 861.00 SQ. FT.

